


AVERY LANDING TOPO

A PORTION OF SECTIONS 15 AND 16, T.45N., R.5E., B.M.,
VILLAGE OF AVERY, SHOSHONE COUNTY, IDAHO

70' 0 70' 140'
1" = 70'
CONTOUR INTERVAL = 1 FOOT

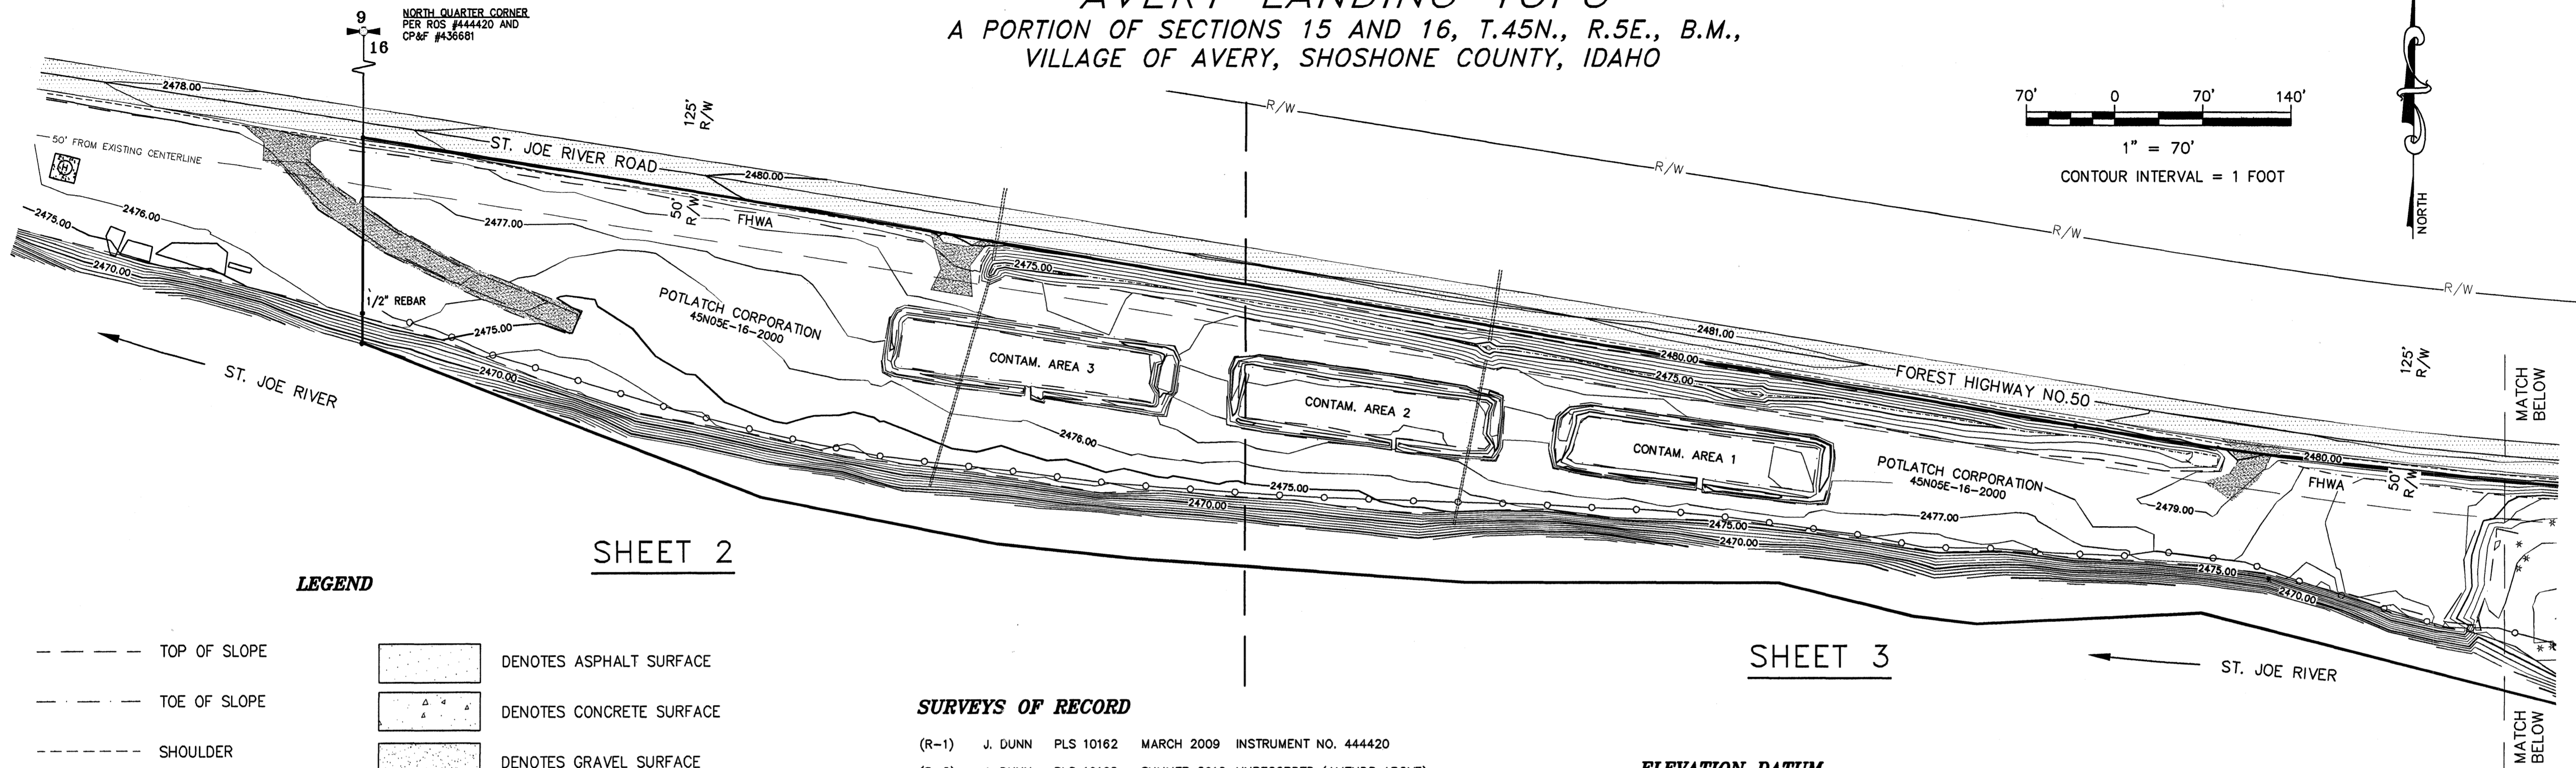

LEGEND


- TOP OF SLOPE
- TOE OF SLOPE
- SHOULDER
- CENTERLINE
- PROPERTY LINE FROM PRIOR SURVEY BY OTHERS
- SILT FENCE
- FHWA FEDERAL HIGHWAY ADMINISTRATION
- DENOTES ASPHALT SURFACE
- ▲ DENOTES CONCRETE SURFACE
- DENOTES GRAVEL SURFACE
- FND 2" ALUM. CAP STAMPED "PLS 10162" OR AS NOTED
- ★ EXISTING TREES
- OTHERS AS NOTED

SURVEYS OF RECORD

- (R-1) J. DUNN PLS 10162 MARCH 2009 INSTRUMENT NO. 444420
- (R-2) J. DUNN PLS 10162 SUMMER 2012 UNRECORDED (AMENDS ABOVE)
- (R-3) J. DUNN PLS 10162 FEB 2007 UNRECORDED SURVEY FOR POTLATCH FOREST HOLDINGS, INC
- (R-4) RIGHT-OF-WAY PLANS, ST. JOE RIVER ROAD, IDAHO FOREST HIGHWAY PROJECT 50-1(6)
- (R-5) RAILROAD PLANS AND RIGHT-OF-WAY

ELEVATION DATUM

NAVD 88 ~ BASED ON THE PUBLISHED ELEVATION OF NATIONAL GEODETIC SURVEY MONUMENT DESIGNATION "W-154" AND PID "SU0449". ELEVATION: 2489.77 FT.

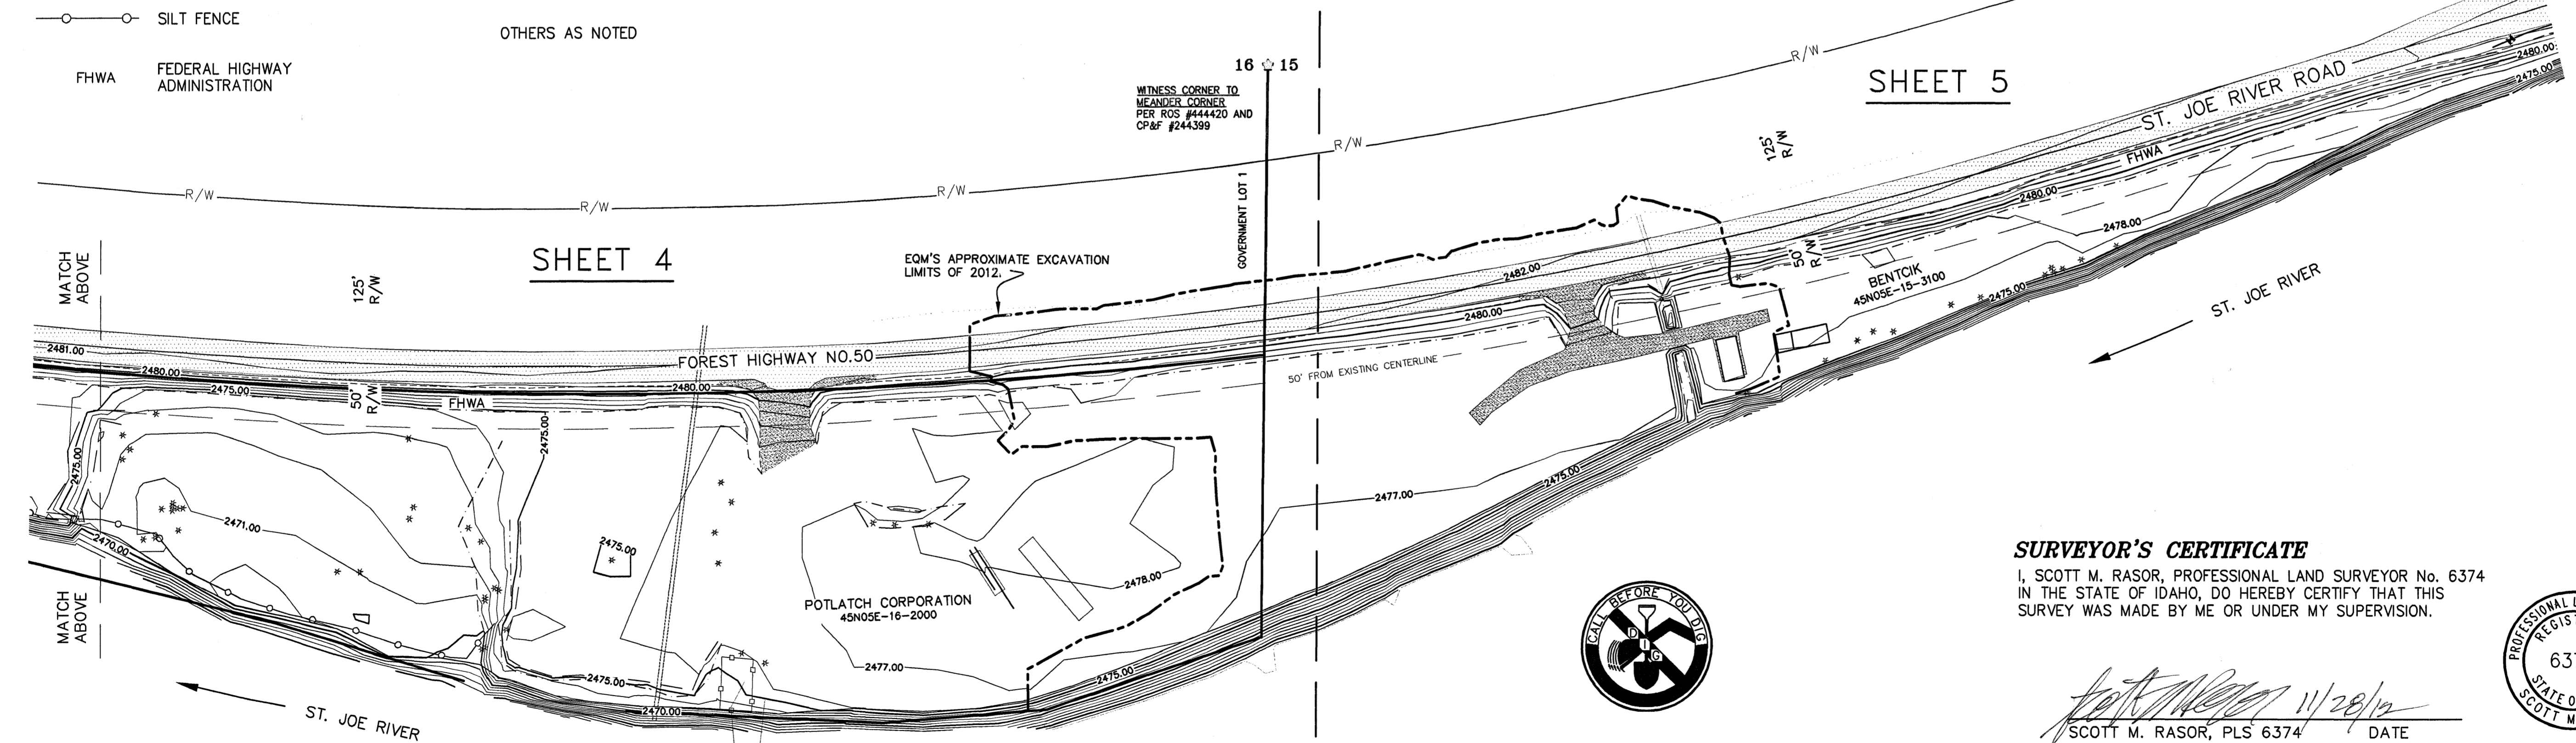

SURVEYOR'S NOTES

- 1) THIS IS NOT A BOUNDARY SURVEY. BOUNDARY CORNER MONUMENTS AND PROPERTY LINES (TYP.) SHOWN ARE IN THE POSITIONS AS FOUND FROM PRIOR SURVEYS BY OTHERS.
- 2) SUBTERRANEAN STRUCTURES AND UTILITIES SUCH AS GAS LINES, WATER LINES, STORM AND SANITARY SEWER LINES, BURIED TANKS, TELEPHONE CABLES, TV CABLES, POWER LINES, ETC., WERE NOT LOCATED, EXCEPT AS SHOWN. THE LOCATIONS INDICATED ARE FROM THE BEST AVAILABLE EVIDENCE, I.E.: SURFACE INDICATIONS.

SCALE: 1" = 70'
DATE: NOV 28, 2012
SHEET 1 OF 5

CREW: MW, TB, DG
DRAWN BY: MDW
APPROVED BY: [Signature]

PROJECT #EQM12.014
DWG: 12.014
REF: EQM

MECKEL ENGINEERING & SURVEYING
7600 N. GOVERNMENT WAY, COEUR D'ALENE, IDAHO, 83815 (208) 667-4638

AVERY LANDING TOPO
A PORTION OF SECTIONS 15 AND 16, T.45N., R.5E., B.M.,
VILLAGE OF AVERY, SHOSHONE COUNTY, IDAHO

SURVEYOR'S CERTIFICATE

I, SCOTT M. RASOR, PROFESSIONAL LAND SURVEYOR No. 6374 IN THE STATE OF IDAHO, DO HEREBY CERTIFY THAT THIS SURVEY WAS MADE BY ME OR UNDER MY SUPERVISION.

[Signature]
SCOTT M. RASOR, PLS 6374 DATE 11/28/12



SHEET 1 OF 5